



The Old Fire Station Coventry




Ravenstone Hall, Ravenstone



Diverseal Manor - Rear Elevation



Terrace House, Fulham

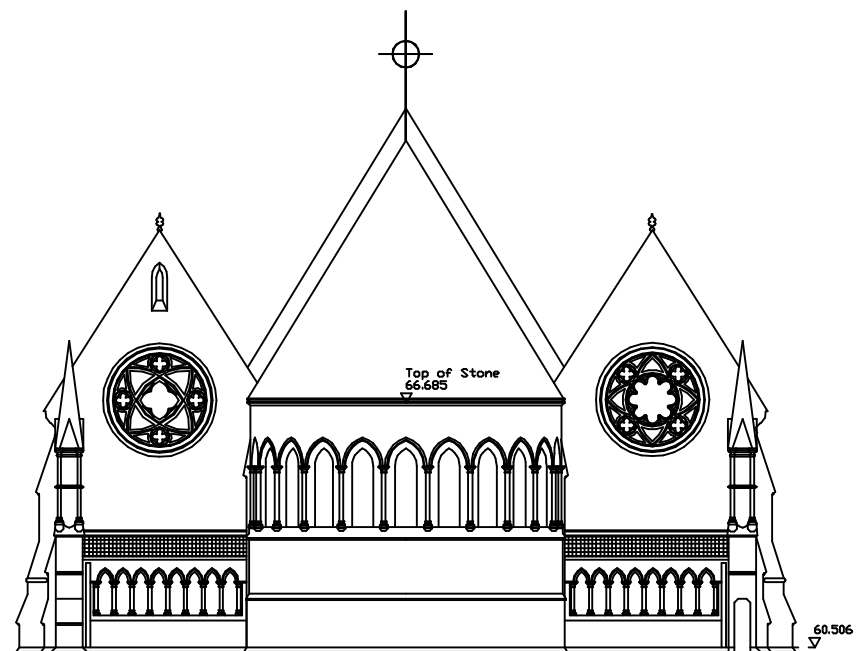

St Mary's Church, Derby



Weston House, Crew



LAND SURVEY + COMPUTER MODELLING
SV SURVEYING LTD
 78B MARKET STREET
 ASHBY-DE-LA-ZOUCH
 LEICESTERSHIRE
 LE65 1AP
 Tel 01530 560837
 Fax 01850 860188
 Email info@svsurveying.co.uk
 www.svsurveying.co.uk

Project
**MEASURED SURVEYS
 ELEVATION EXAMPLES**

Drawing
**EXISTING
 ELEVATIONS**

Scale 1:100	Drawn SVR/A1
Survey Date FEB '03	Drawing No 03000/03/00