



COMMENTS

This plan should only be used for its original purpose. SV Surveying Ltd accepts no responsibility for this plan if supplied to any party other than the original client.
 All dimensions should be checked on site prior to design and construction.
 Drainage information (where applicable) has been visually inspected from the surface and therefore should be treated as approximate only.
 Tree information (where applicable) has been visually inspected from the surface and therefore should be treated as approximate only.

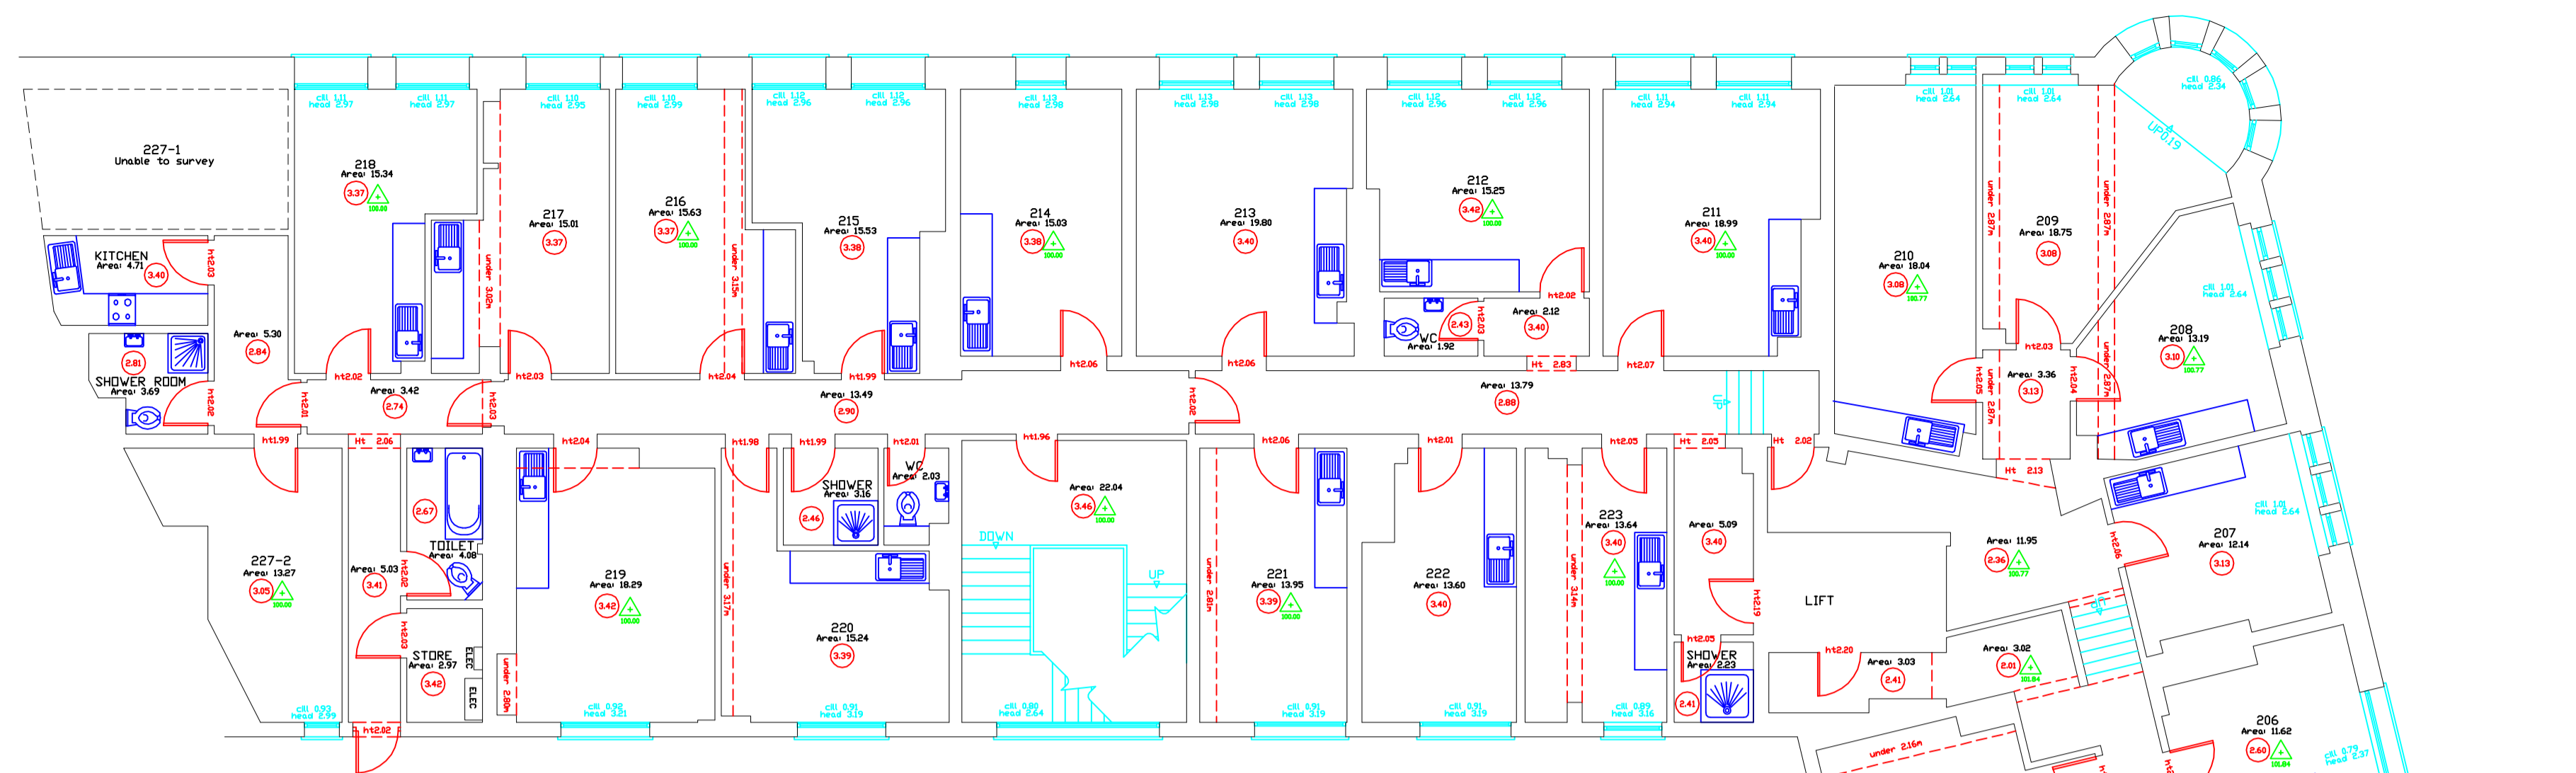

SECOND FLOOR

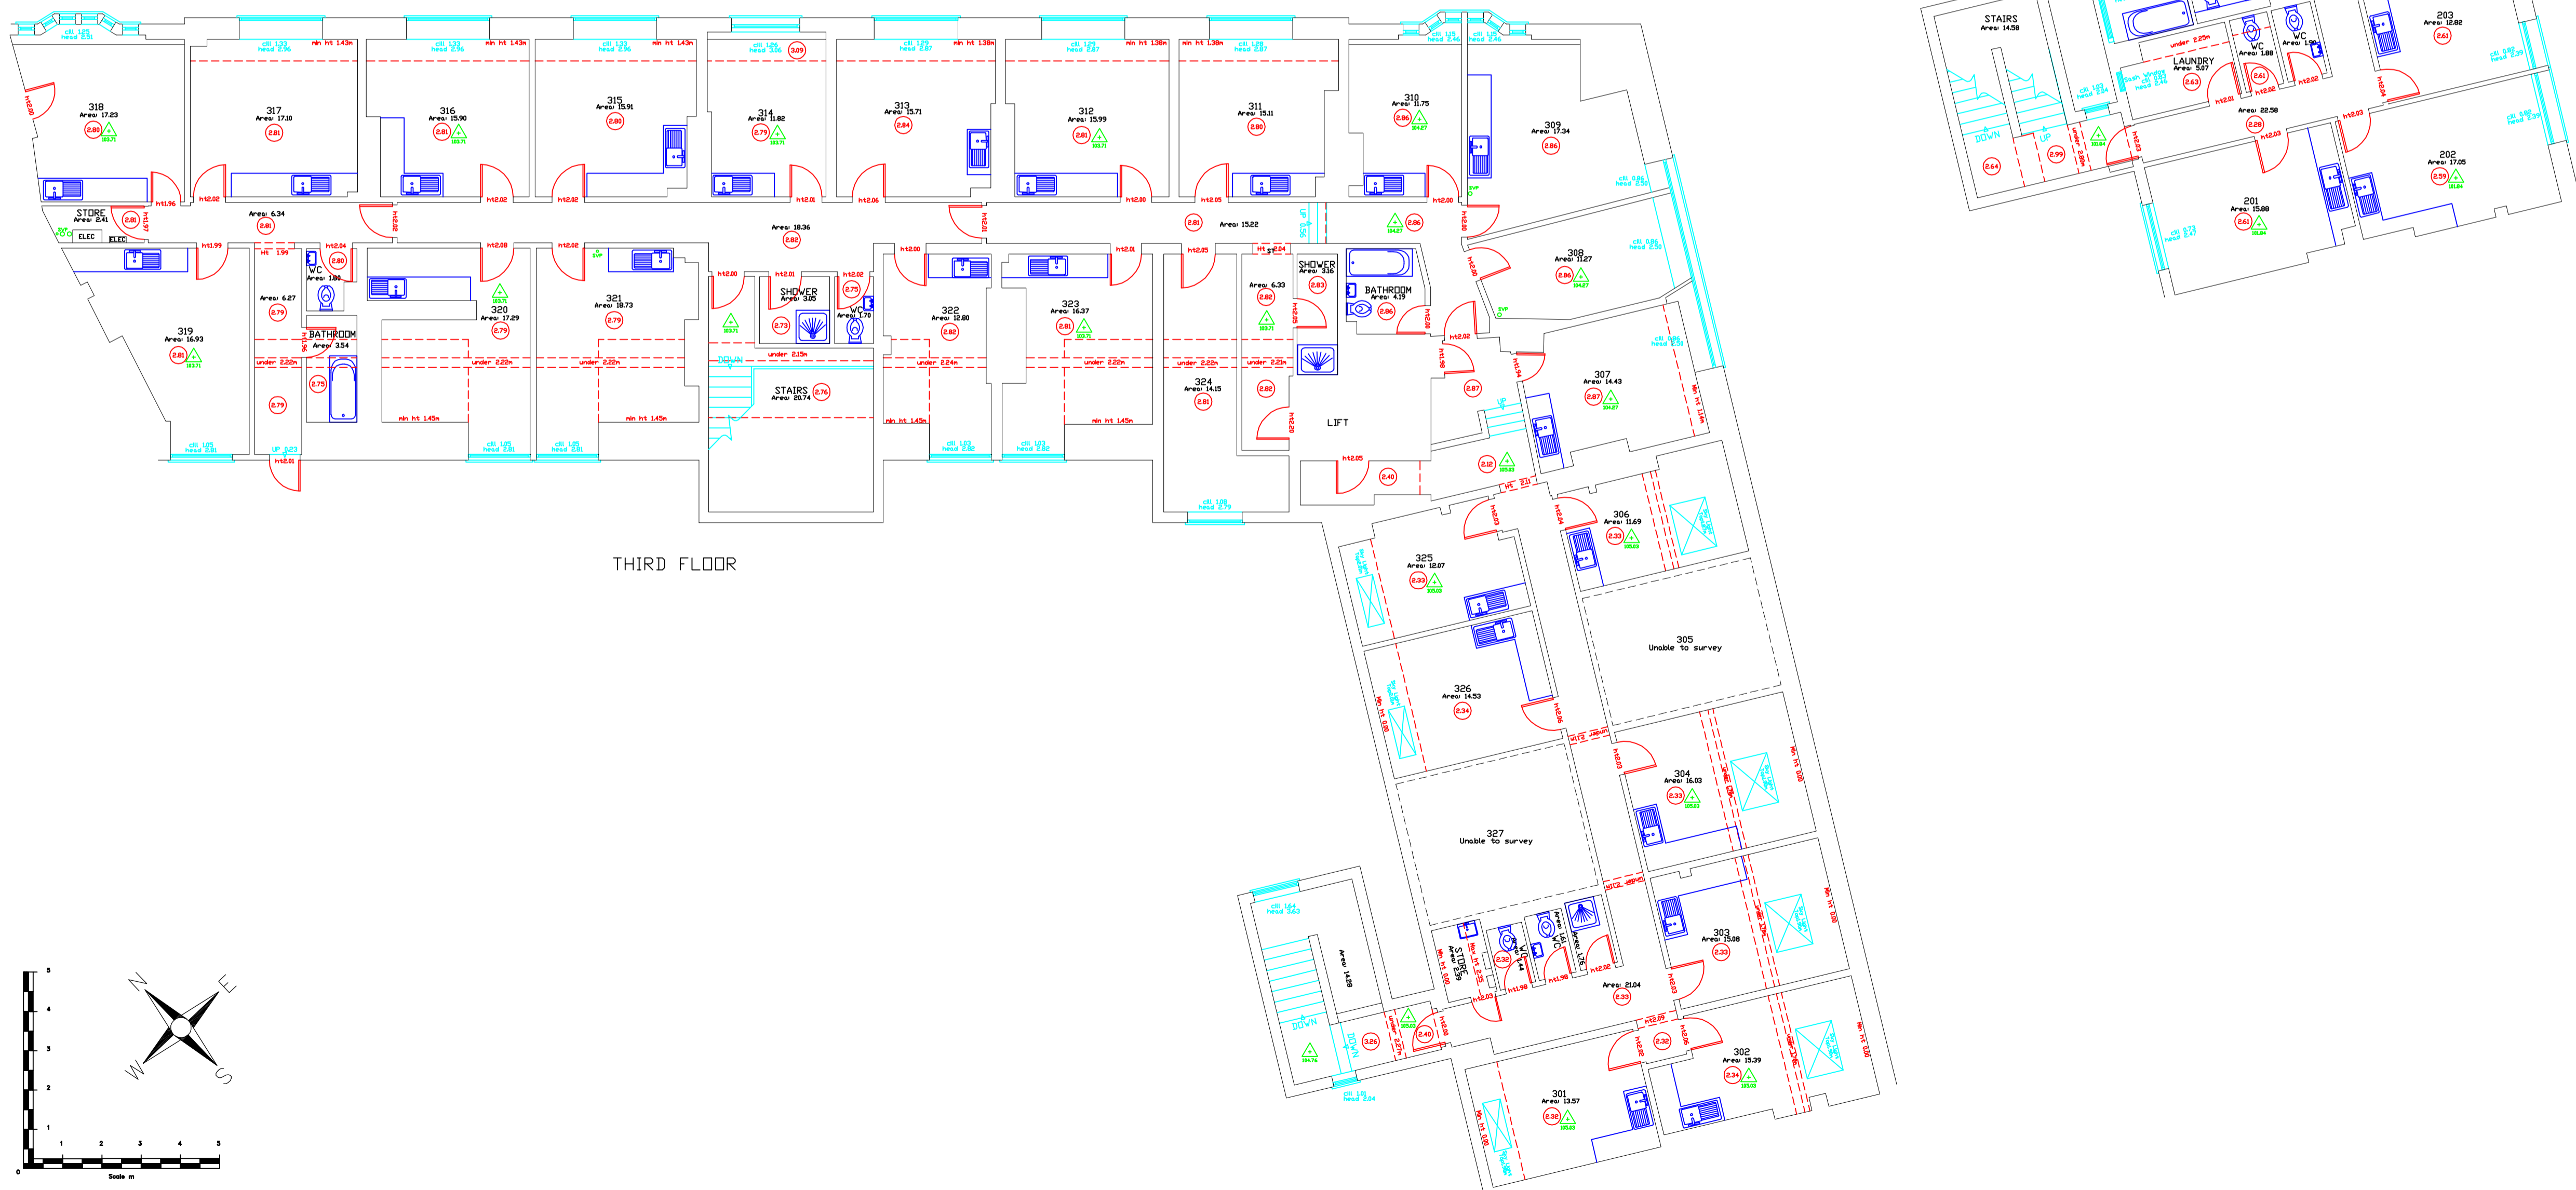

THIRD FLOOR

- Survey Key :-
- ▲ Floor Level
 - Ceiling Height

SURVEY TO ARBITRARY LEVEL AND DATUM UNLESS OTHERWISE STATED



LAND SURVEY + COMPUTER MODELLING
SV SURVEYING LTD
 76B MARKET STREET
 ASHBY-DE-LA-ZOUCH
 LEICESTERSHIRE
 LE65 1AP
 Tel 01530 560837
 Fax 01530 560123
 Email steve@svsurveying.co.uk
www.svsurveying.co.uk

Project
EXAMPLE OF MEASURED SURVEY

Drawing
MEASURED SURVEY

Scales 1:100	Drawn Drawn/A1
Survey Date May 08	Drawing No Job

