



COMMENTS


This plan should only be used for its original purpose. SV Surveying Ltd accepts no responsibility for this plan if supplied to any party other than the original client.
 All dimensions should be checked on site prior to design and construction.
 Drainage information (where applicable) has been visually inspected from the surface and therefore should be treated as approximate only.
 Tree information (where applicable) has been visually inspected from the surface and therefore should be treated as approximate only.

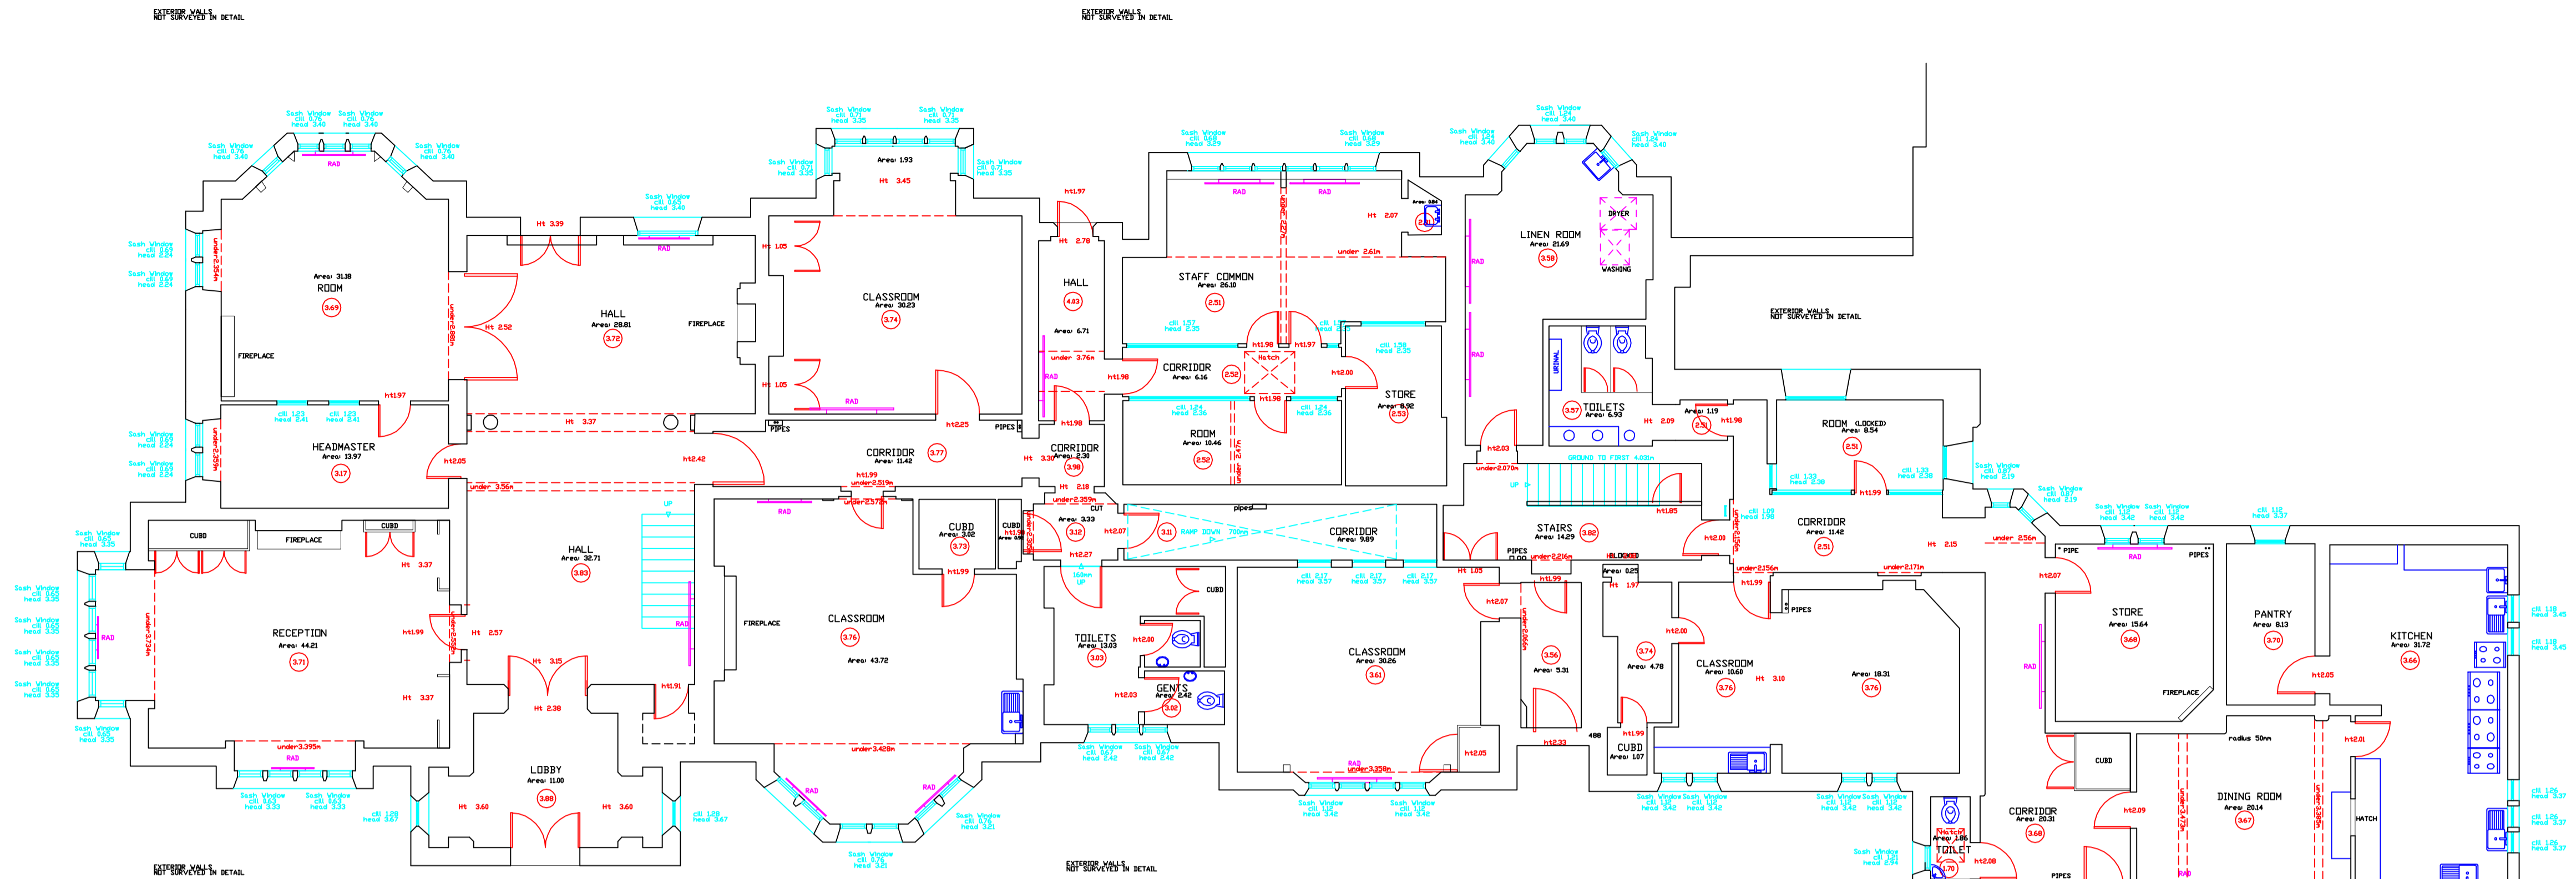

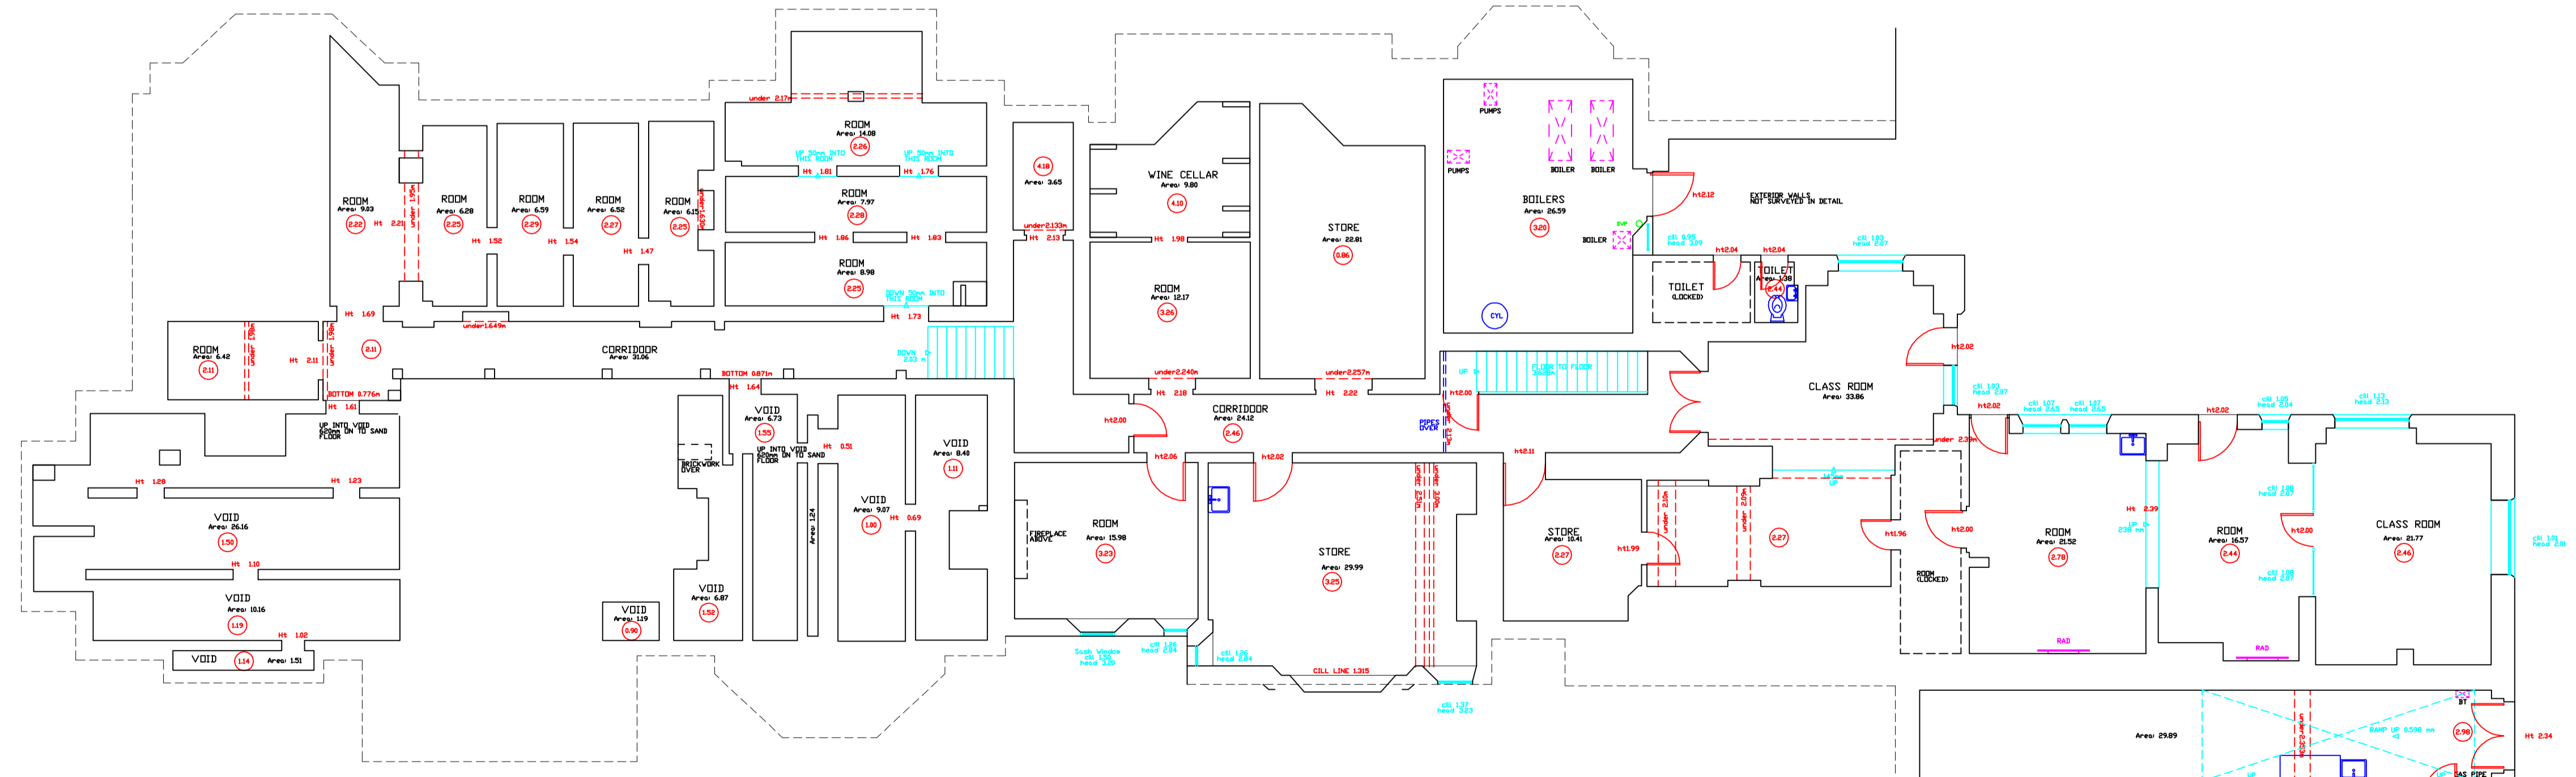


GROUND FLOOR

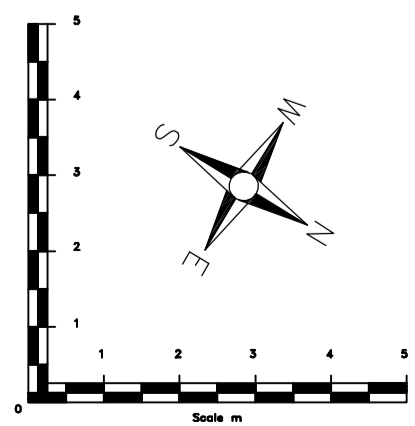

BASEMENT FLOOR



Survey Key :-

-  Radiator
-  Equipment
-  Ceiling Height

DO NOT SCALE FROM DRAWINGS
 ALL DIMS MUST BE CONFIRMED ON SITE



LAND SURVEY + COMPUTER MODELLING
SV SURVEYING LTD
 76B MARKET STREET
 ASHBY-DE-LA-ZOUCH
 LEICESTERSHIRE
 LE65 1AP
 Tel 01530 560837
 Fax 01530 560123
 Email steve@svsurveying.co.uk
www.svsurveying.co.uk

Project **EXAMPLE OF MEASURED SURVEY**
 Drawing **MEASURED SURVEY**

Scales 1:100	Drawn DRAWN/A1
Survey Date JULY 08	Drawing No Job